



IOWA STATE CENTER

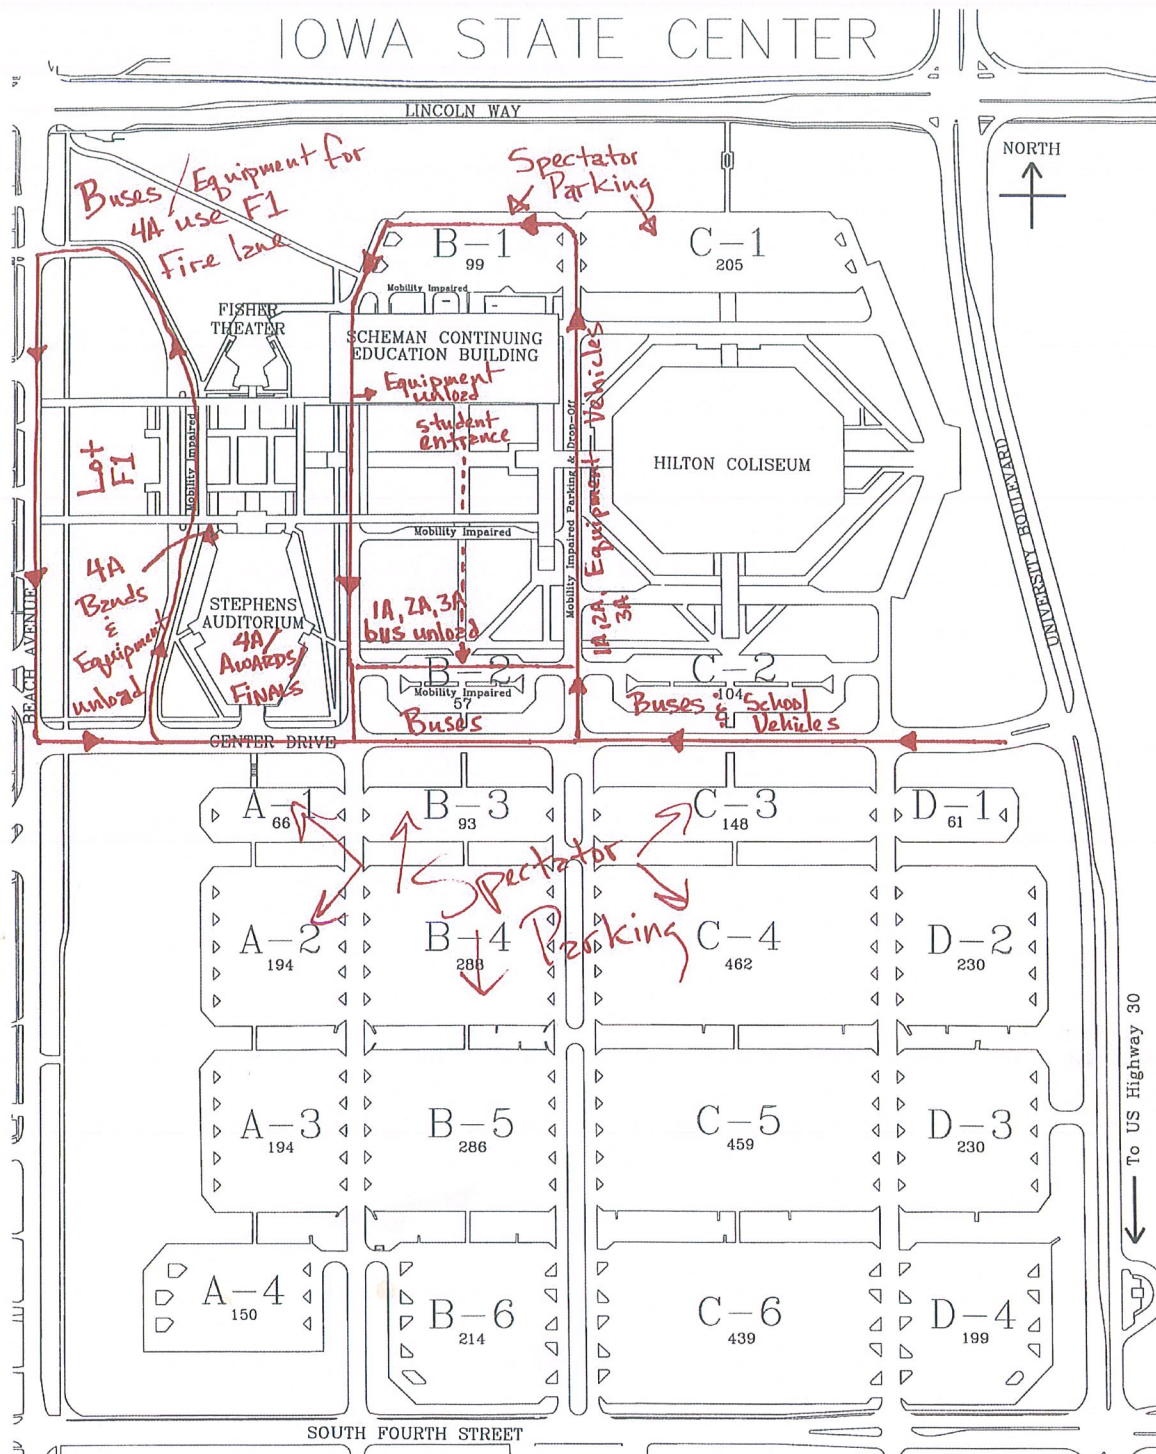



Iowa
State
Center

Great
EVENTS
HAPPEN HERE
IOWA STATE UNIVERSITY™

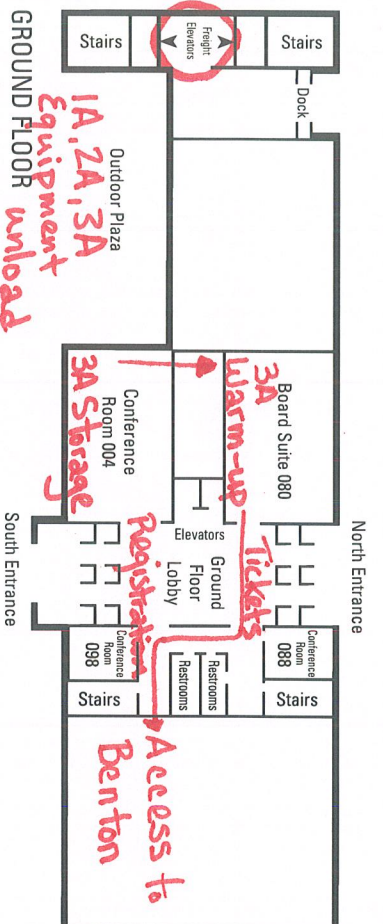


GROUND FLOOR

Conference Room 004
Board Suite 080
Conference Room 088
Conference Room 098


FIRST FLOOR

Thomas H. Benton Auditorium
Conference Rooms 150-179
Stage Door Lounge
Iowa State Center/VenuWorks Management Office
ISU Copy Center

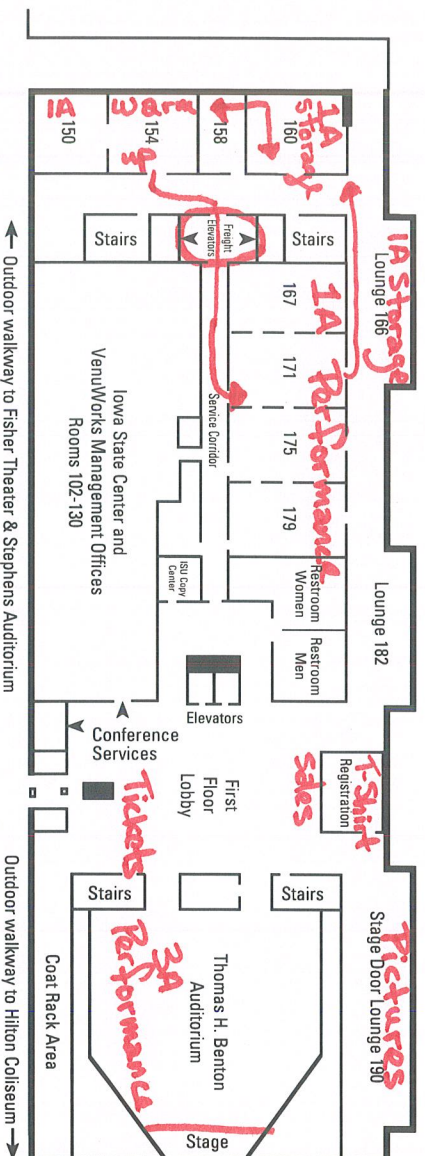

FIRST FLOOR

(--- Moveable Walls)

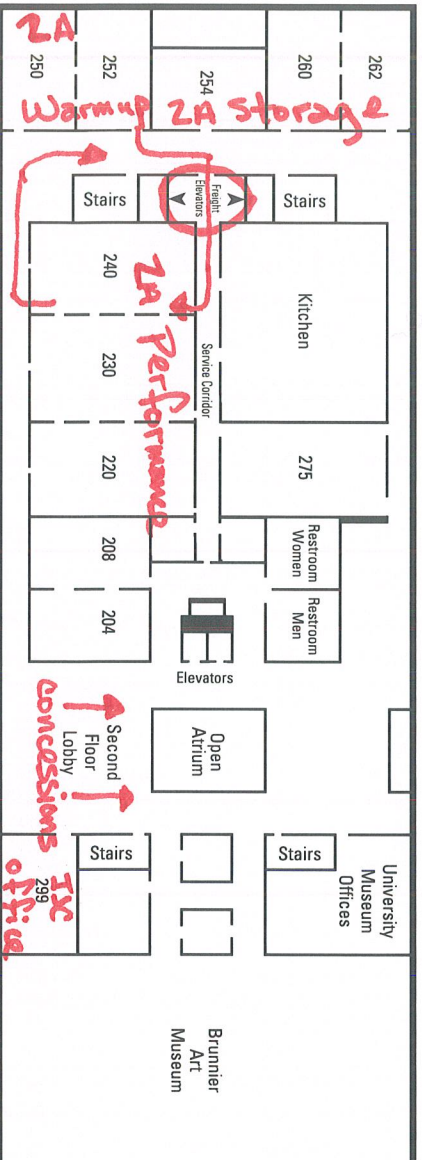


SECOND FLOOR

(--- Moveable Walls)

Scheman Building

IOWA STATE UNIVERSITY™ | www.center.iastate.edu | 515.294.3347

Stephens Auditorium Ground Floor

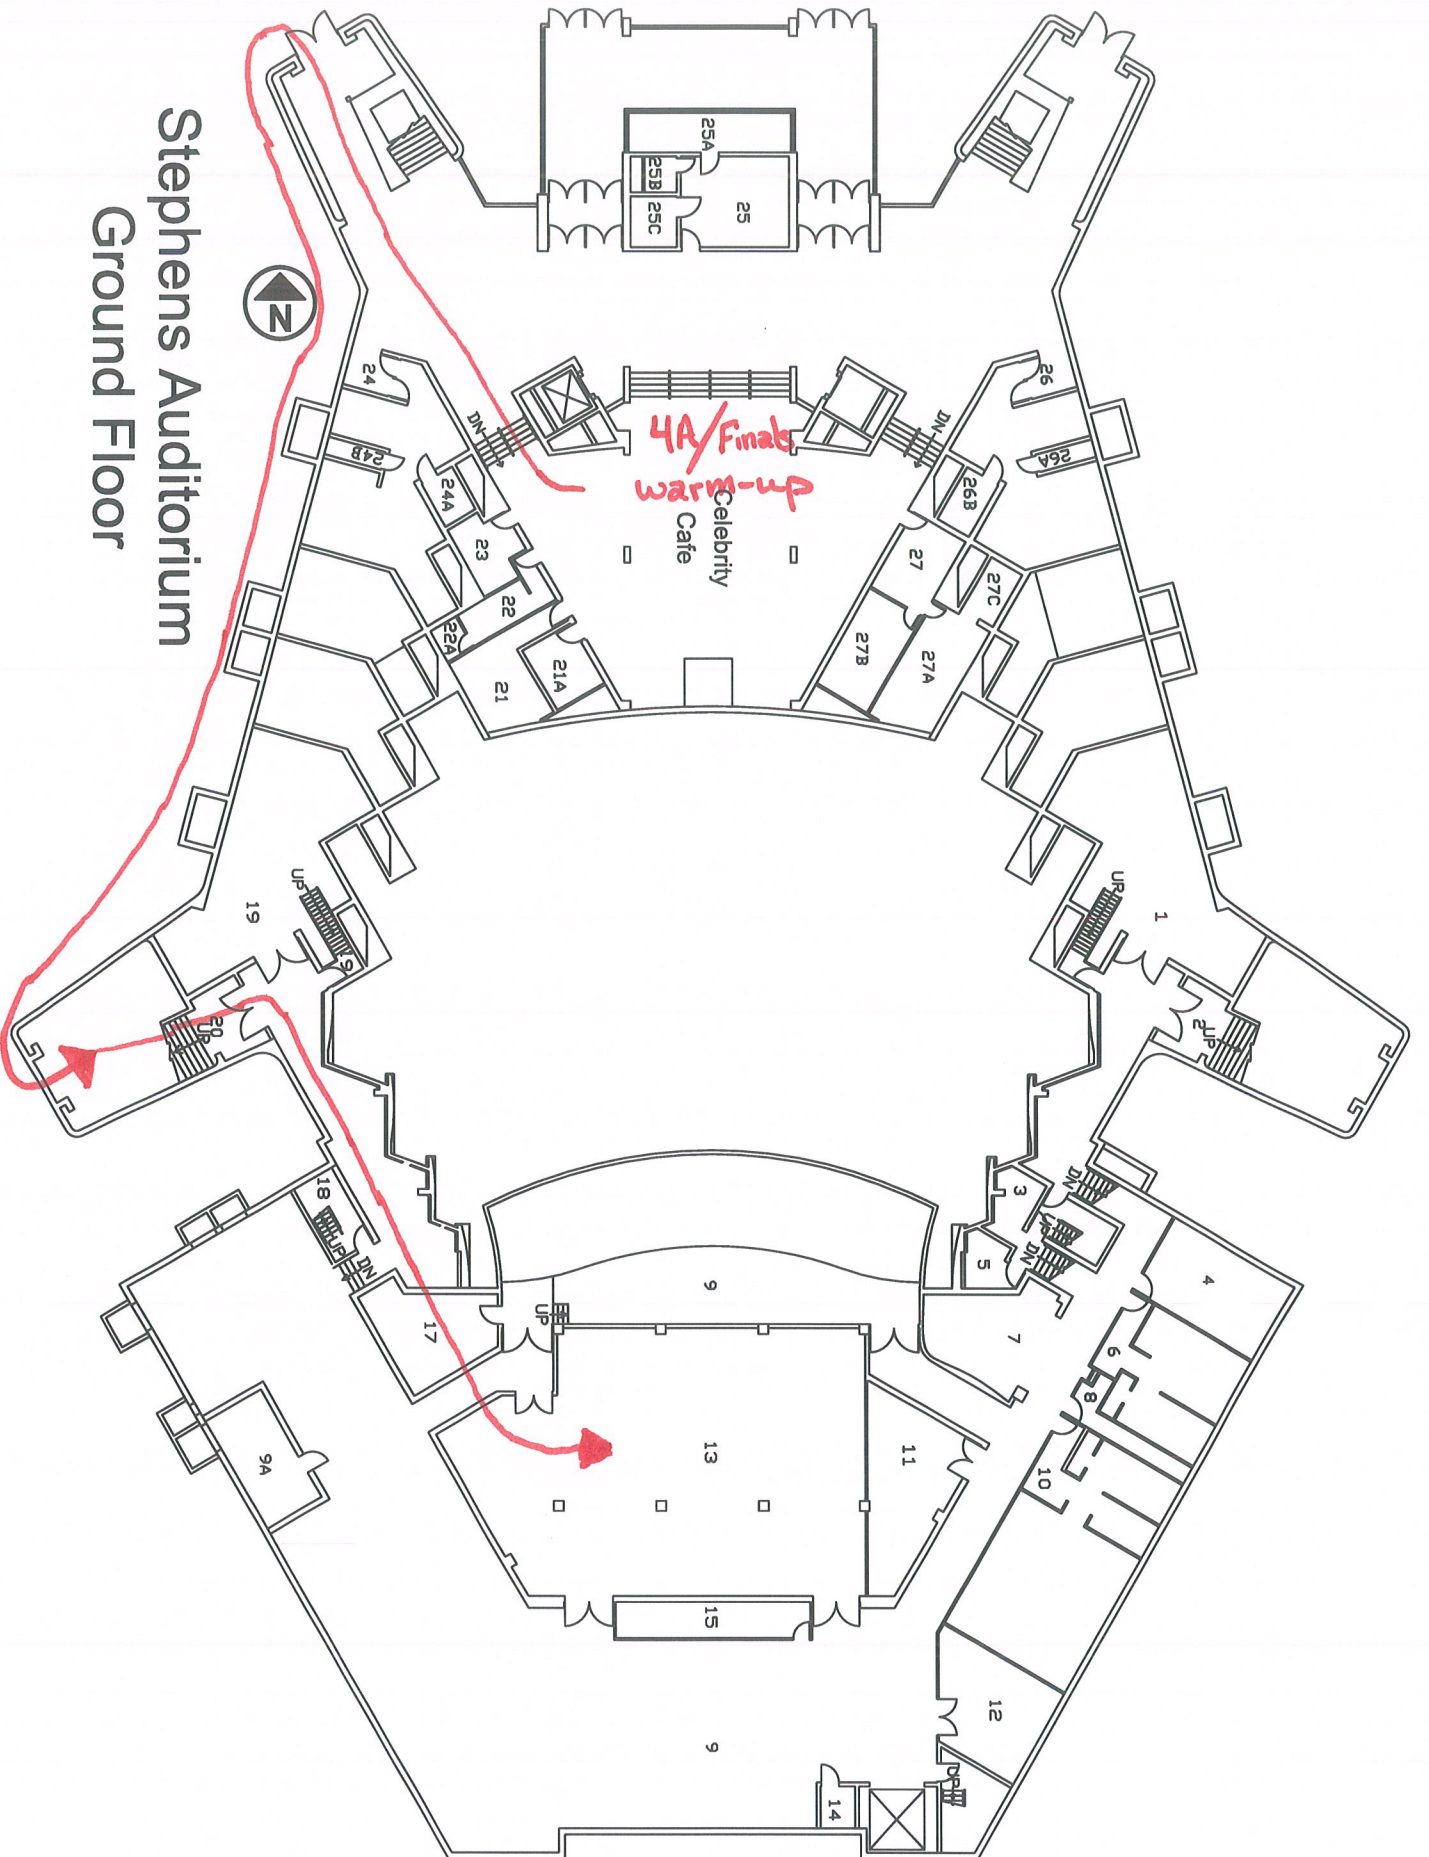

STEPHENS AUDITORIUM
Stage Level Floor Plan


Green Room 140
Star Dressing Room 100
Dimmers 101
Sound 103
Fly Rail
Dressing Room 102
Dressing Room 104
Tech 106
Tech Director 108
Stagehands 110
Men 111
Women 113
Elevator
Orchestra Pit
Stage House
Loading Dock

Handwritten red text: IJC office, 4A & Finals

Scale: 1"=20'




STEPHENS AUDITORIUM
MAIN FLOOR

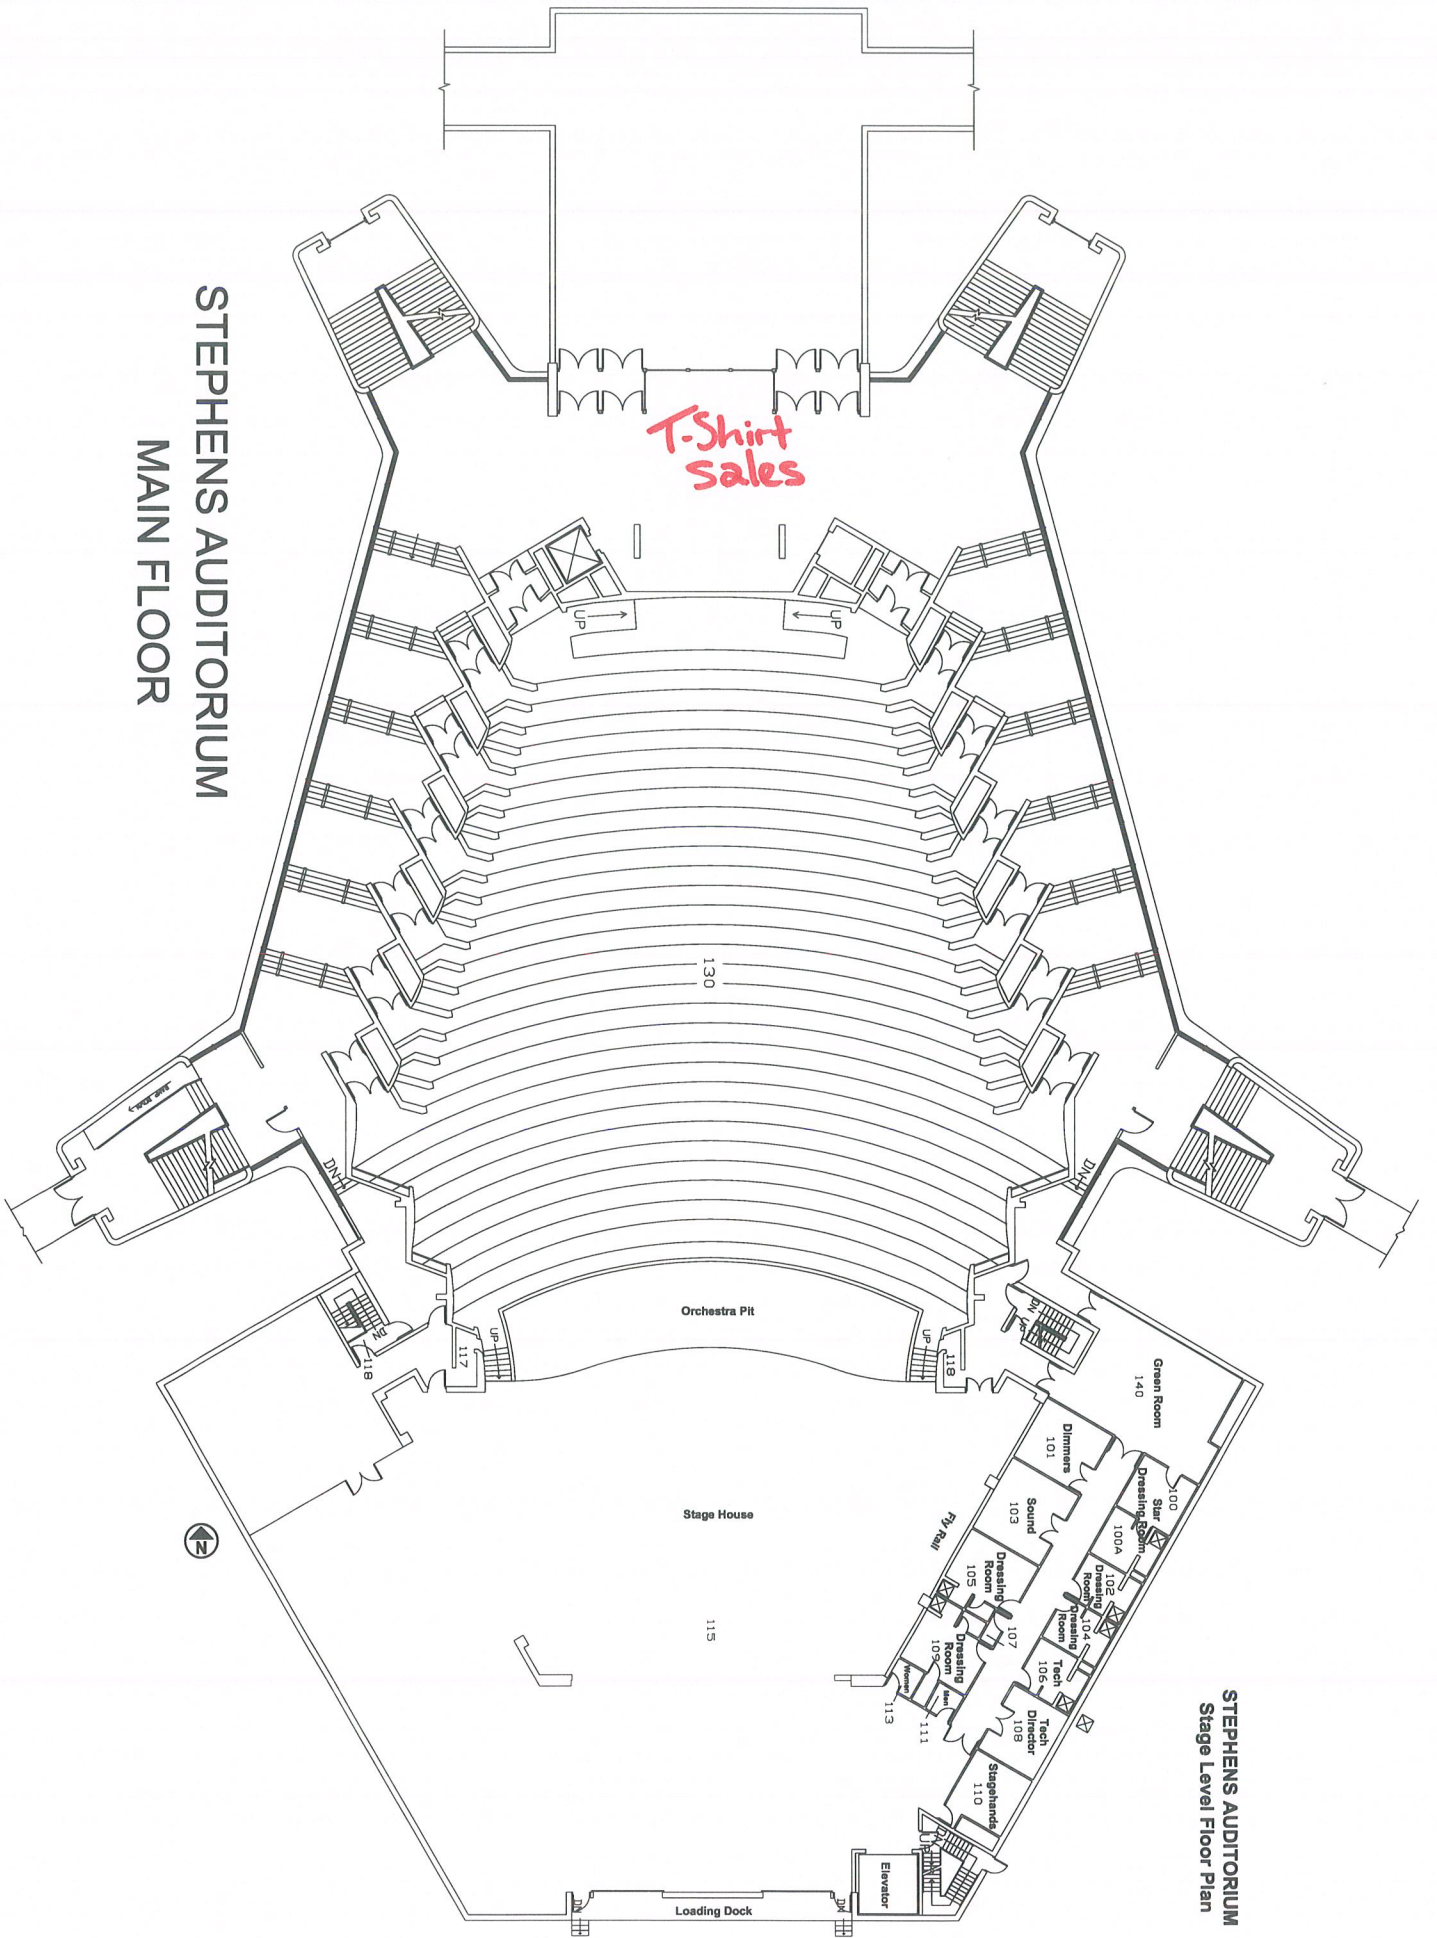

STEPHENS AUDITORIUM
Stage Level Floor Plan

STEPHENS AUDITORIUM 1ST BALCONY

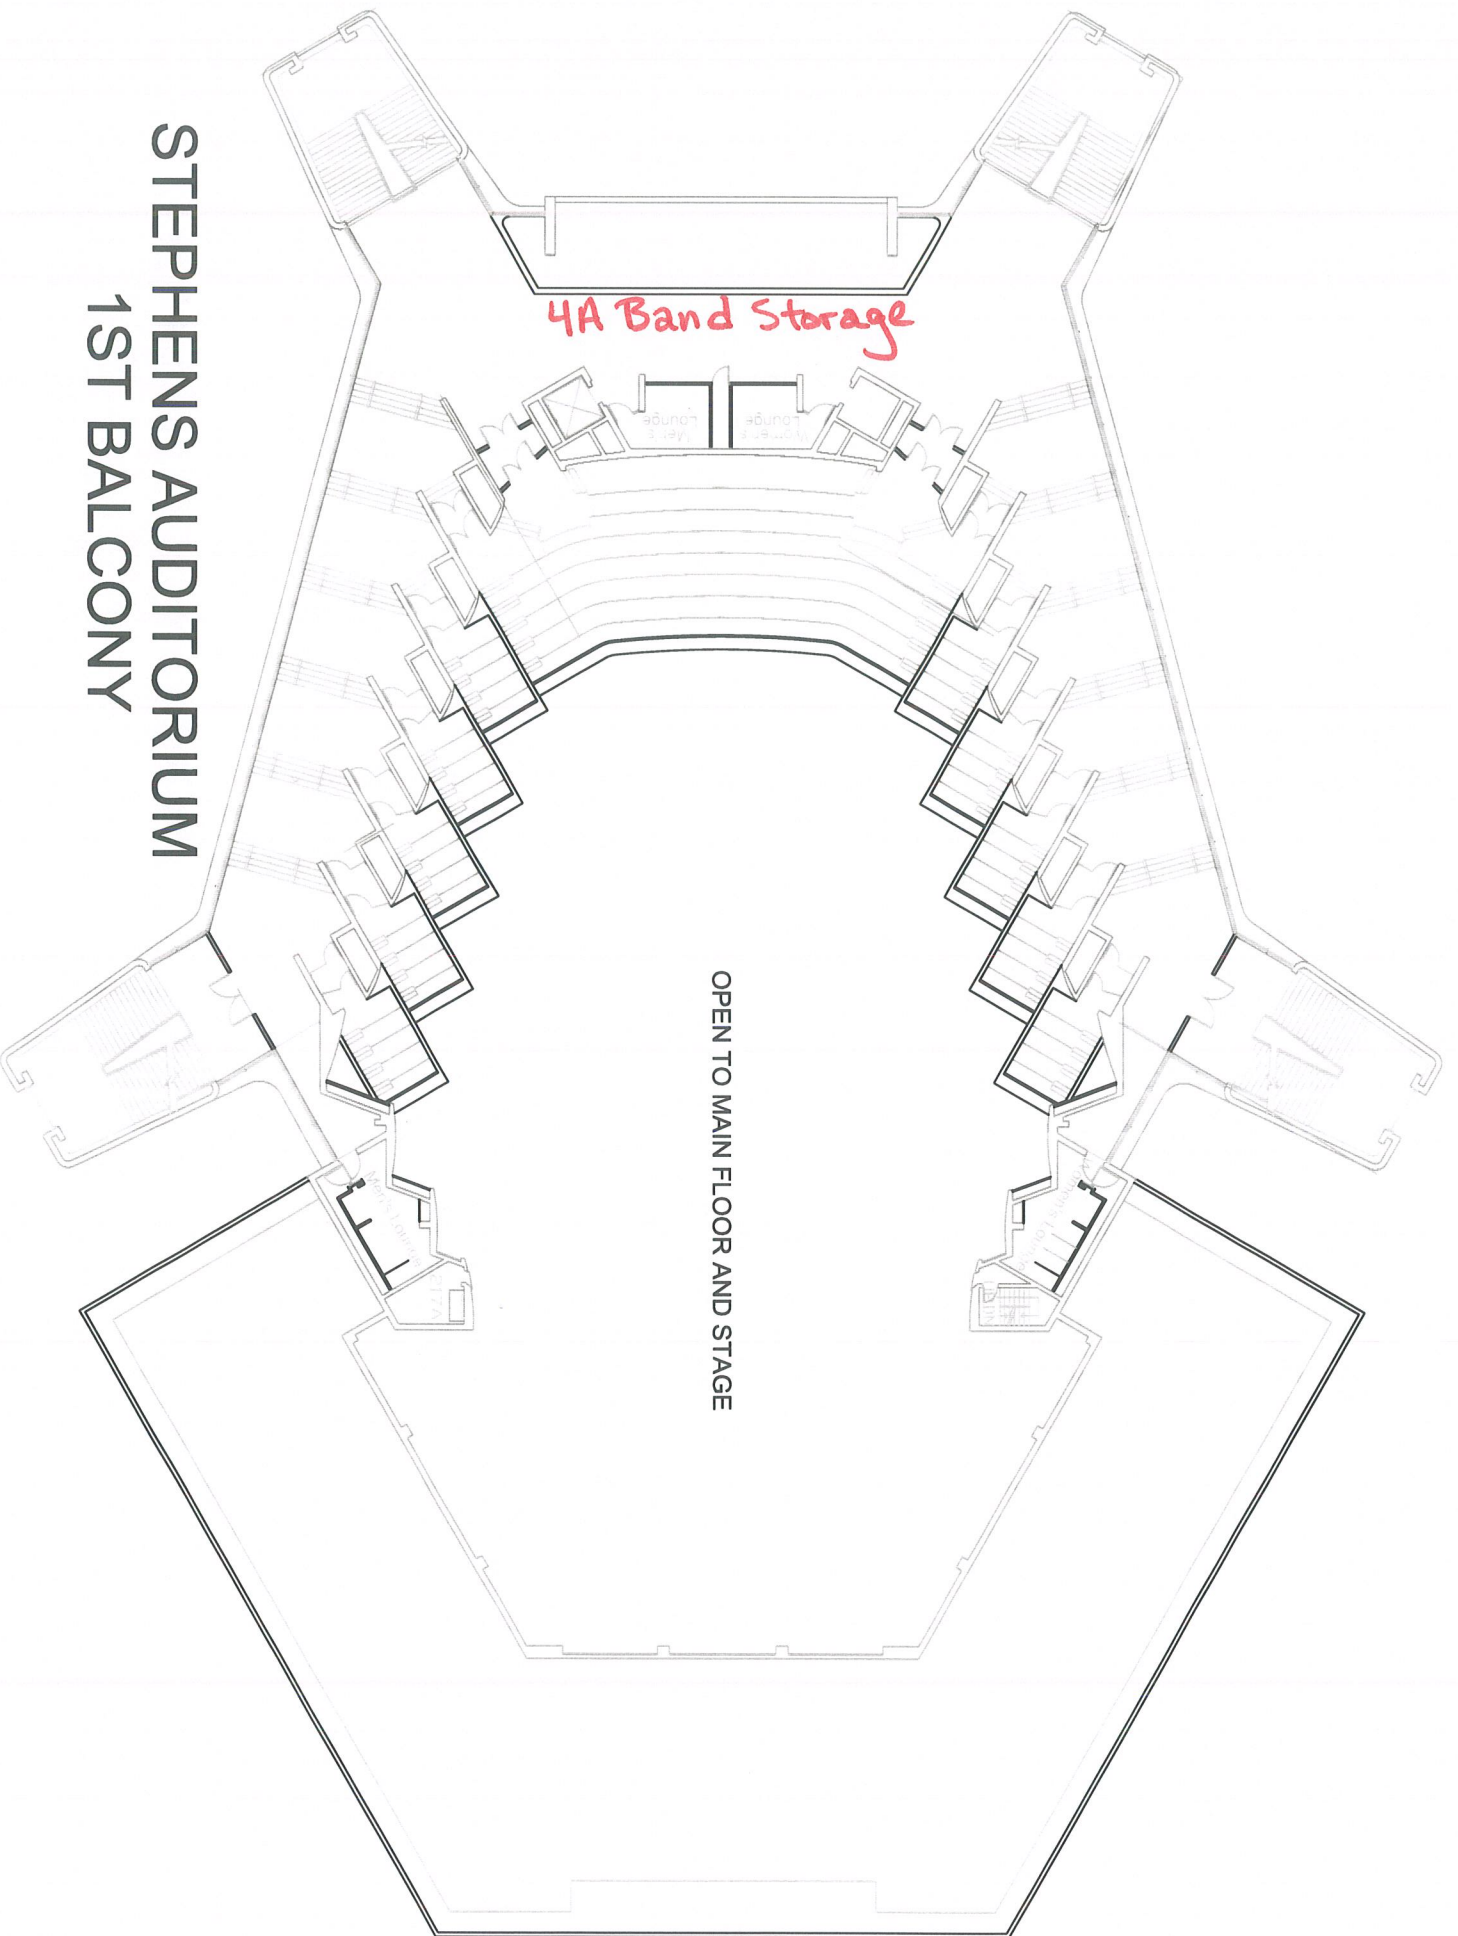

STEPHENS AUDITORIUM 2ND BALCONY

